


**MANDATORY PRE-CONSTRUCTION INSPECTION:**  
 FAILURE TO OBTAIN CITY INSPECTION PRIOR TO DRIVEWAY CONSTRUCTION WILL RESULT IN \$85 FINE AND CORRECTION OF ALL WORK DEEMED OUT OF COMPLIANCE WITH PERMIT.  
 CALL CITY ENGINEERING DEPARTMENT TO SCHEDULE REQUIRED INSPECTION: 360-537-3215.


**DIMENSION LIST (FILL IN BLANK DIMENSIONS):**

- D 2" RESIDENTIAL, 4" MINIMUM COMMERCIAL
- L1 \_\_\_\_\_ (EXISTING PLANTER STRIP WIDTH)
- W1\* \_\_\_\_\_ (PROPOSED DRIVEWAY WIDTH)
- S1 1V:12H MAXIMUM SLOPE
- \* MINIMUM WIDTH 10', MAXIMUM WIDTH 30'

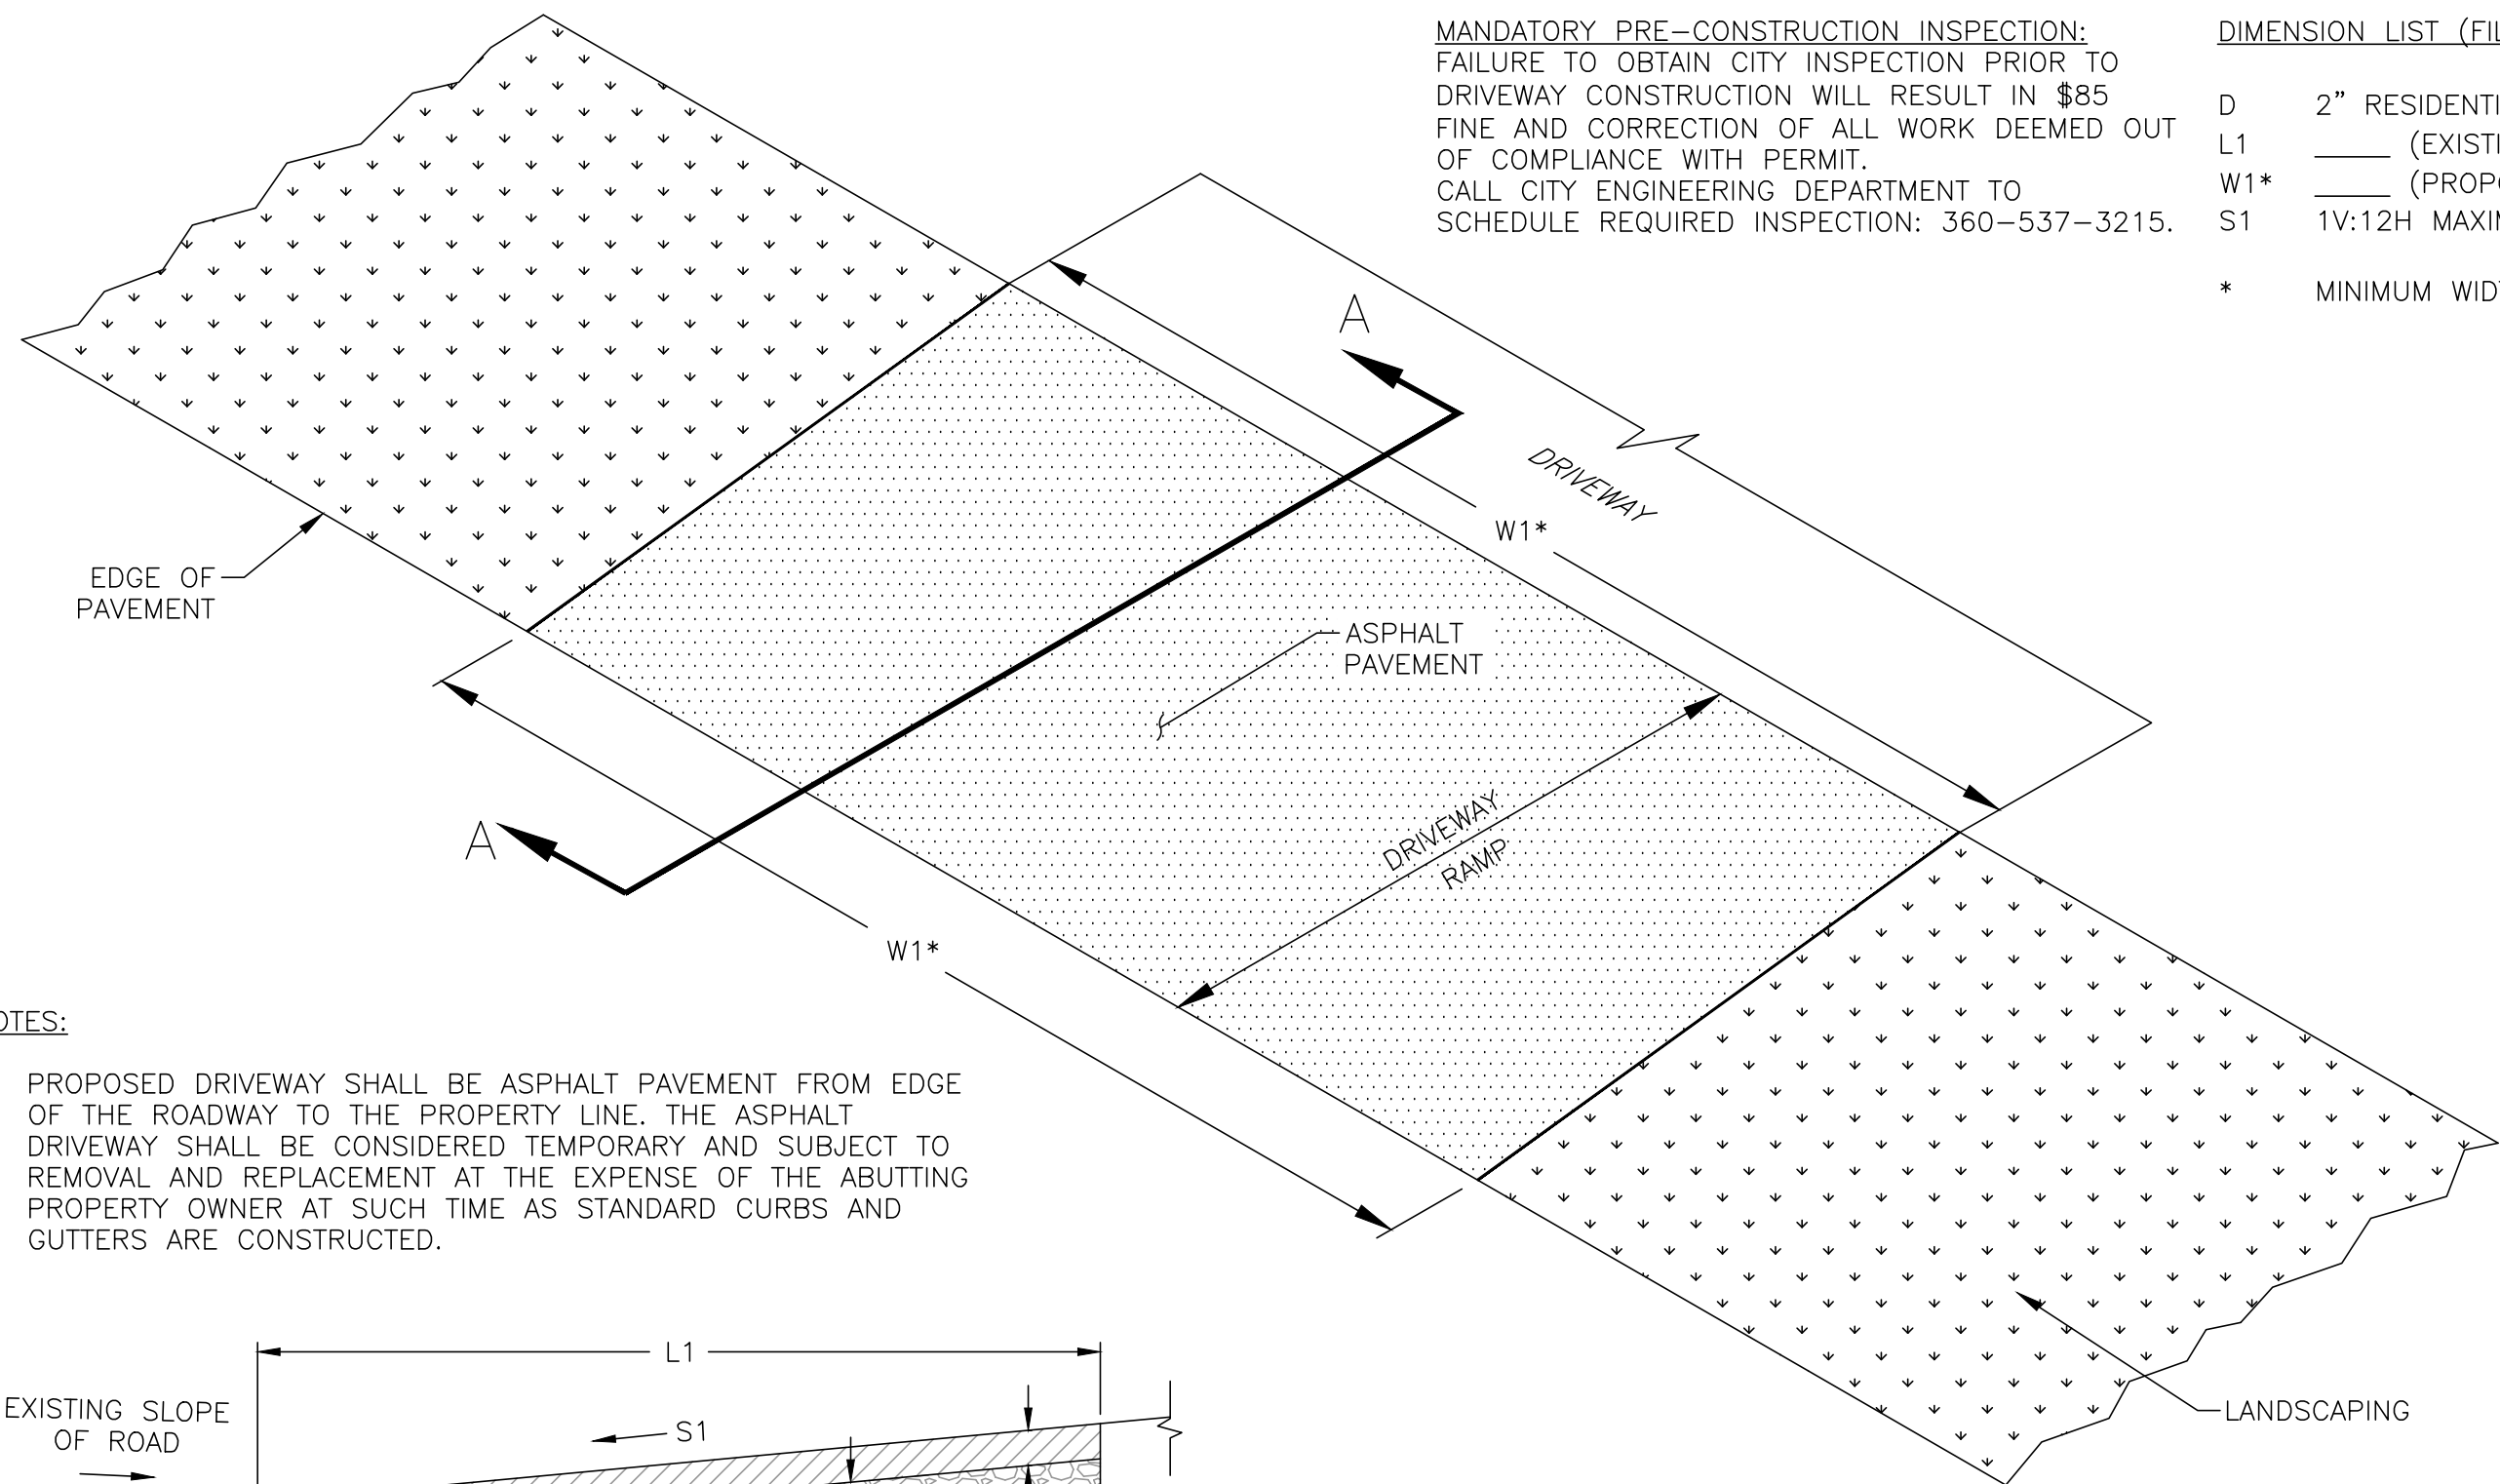

**NOTES:**

- PROPOSED DRIVEWAY SHALL BE ASPHALT PAVEMENT FROM EDGE OF THE ROADWAY TO THE PROPERTY LINE. THE ASPHALT DRIVEWAY SHALL BE CONSIDERED TEMPORARY AND SUBJECT TO REMOVAL AND REPLACEMENT AT THE EXPENSE OF THE ABUTTING PROPERTY OWNER AT SUCH TIME AS STANDARD CURBS AND GUTTERS ARE CONSTRUCTED.

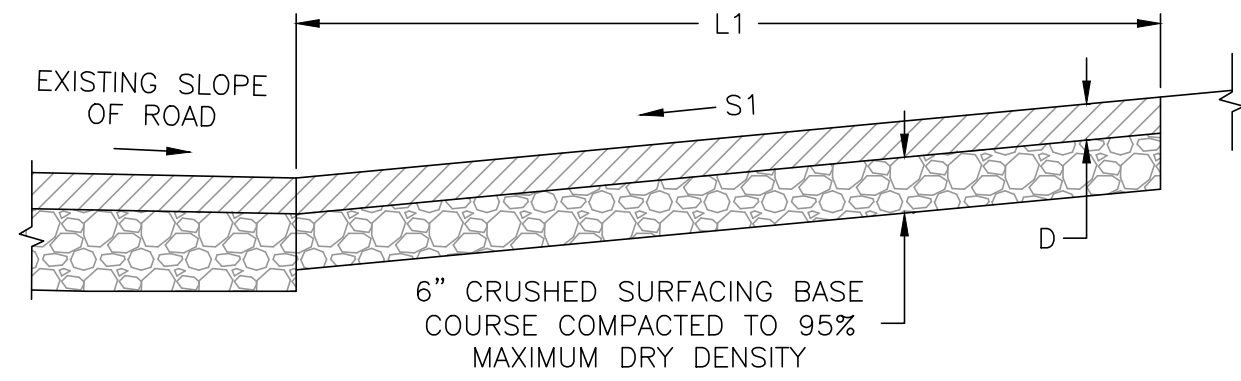

SECTION A-A



TO BE COMPLETED BY CITY DRIVEWAY PERMIT NO. _____ APPROVED BY: _____ DATE APPROVED: _____	<b>DRIVEWAY PERMIT STANDARD DETAIL FORM</b> <b>DRIVEWAY TYPE V: NO CURB &amp; NO SIDEWALK</b> <b>CITY OF ABERDEEN ENGINEERING DEPT.</b> 200 E MARKET ST.   DRAWING IS NOT TO SCALE ABERDEEN, WA 98520   DRAWING VERSION 20170329
--	--