

CITY OF ABERDEEN BUILDING DEPARTMENT


BOB WAITE (537-3214)

RAY OLSON (537- 3250) MATT ANGLESEY (537- 3221)

200 EAST MARKET STREET, ABERDEEN, WA 98520-5207

FAX (360) 537-3350

Slabs-on-Ground with Turned-Down Footings

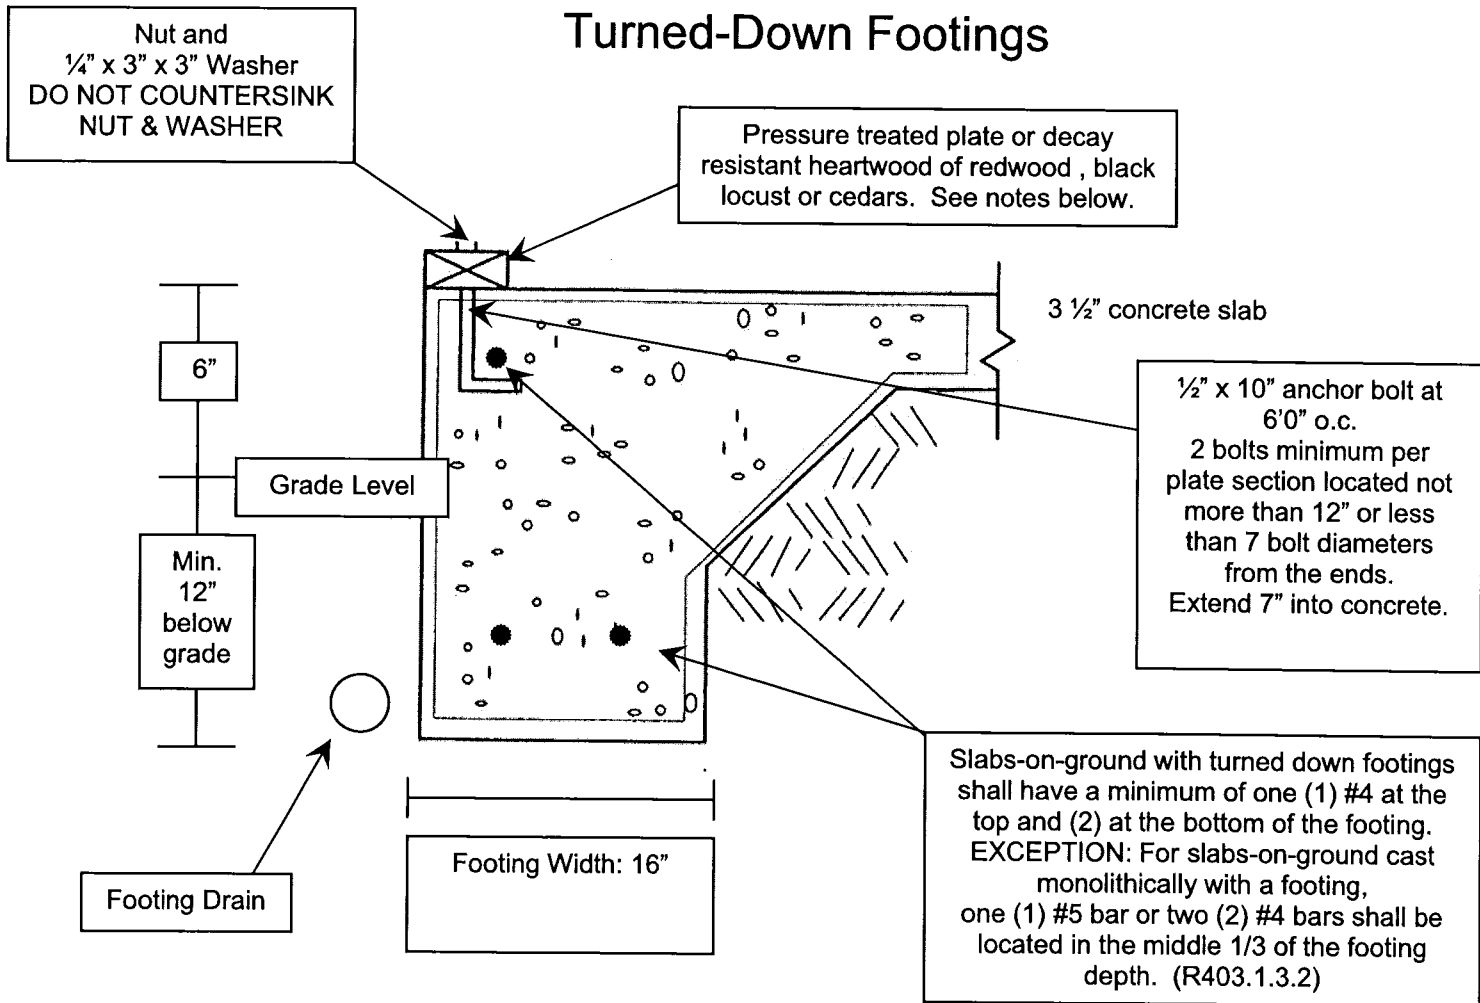

Protection Against Decay (IRC R319.1)

Approved pressure treated material or decay-resistant heartwood of redwood, black locust, or cedars are required where:

1. Wood framing members rest on concrete or masonry at exterior foundation walls and are less than 8" from the exposed ground.
2. Sills and sleepers are located on a concrete or masonry slab that is in direct contact with the ground unless separated from such slab by an impervious moisture barrier.

R-10 slab insulation shall be installed to create a thermal break between heated and unheated spaces. The insulation shall extend downward from the top of the slab to the bottom of the footing.